

D

D

C


C

B


B

A


A

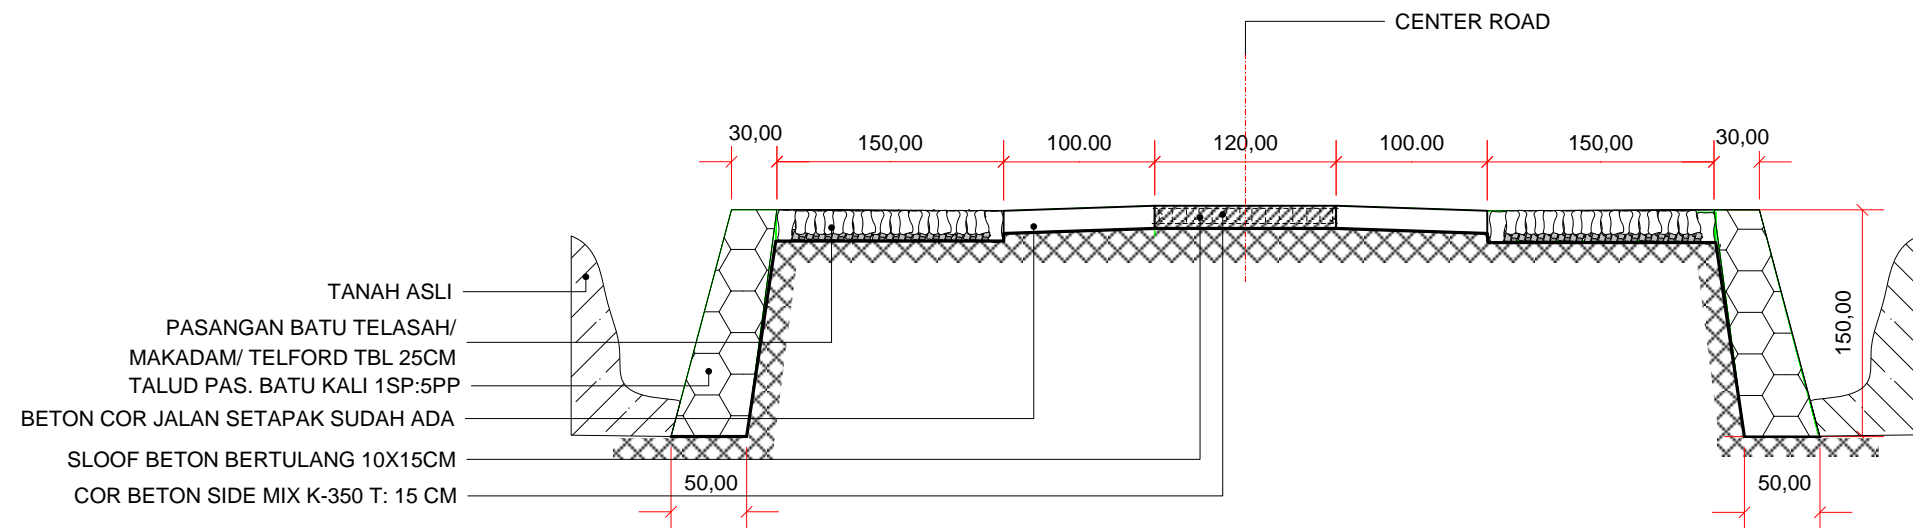

DETAIL POT-SECTION A

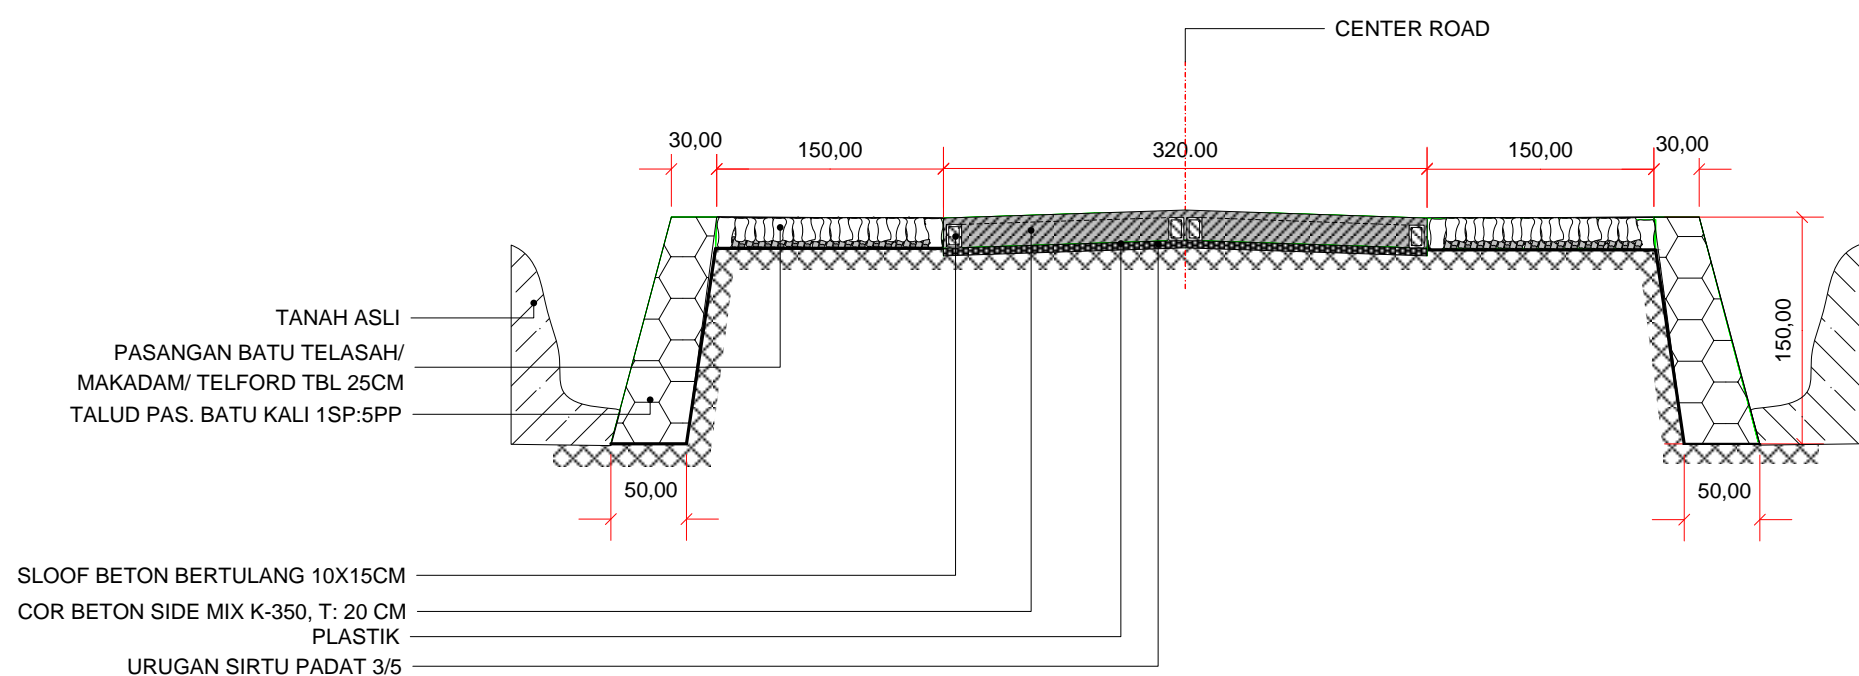

DETAIL POT-SECTION B

DESCRIPTION	REV.	DESCRIPTION	DATE	BY	 GEO DIPA ENERGI	PROYECT PERBAIKAN, Pengerasan, Pembuatan Talud/ SENDERAN DAN COR BETON JALAN			
						TITLE LAY OUT AKSES JALAN KE PAD-30			
						SIZE	FSCM NO	DWG NO	REV
						SCALE	1:50	SHEET	1 OF 4
						APPROVED BY :			

4

3

2

1

D

D

C

C

B



B

A

A


PASANGAN BATU TELASAH/MAKADAM/TELFORD
 COR BETON SIDE MIX K-350
 COR BETON SUDAH ADA
 TALUD/ SENDERAN PAS.BATU KALI

PASANGAN BATU TELASAH/MAKADAM/TELFORD
 COR BETON SIDE MIX K-350
 TALUD/ SENDERAN PAS.BATU KALI

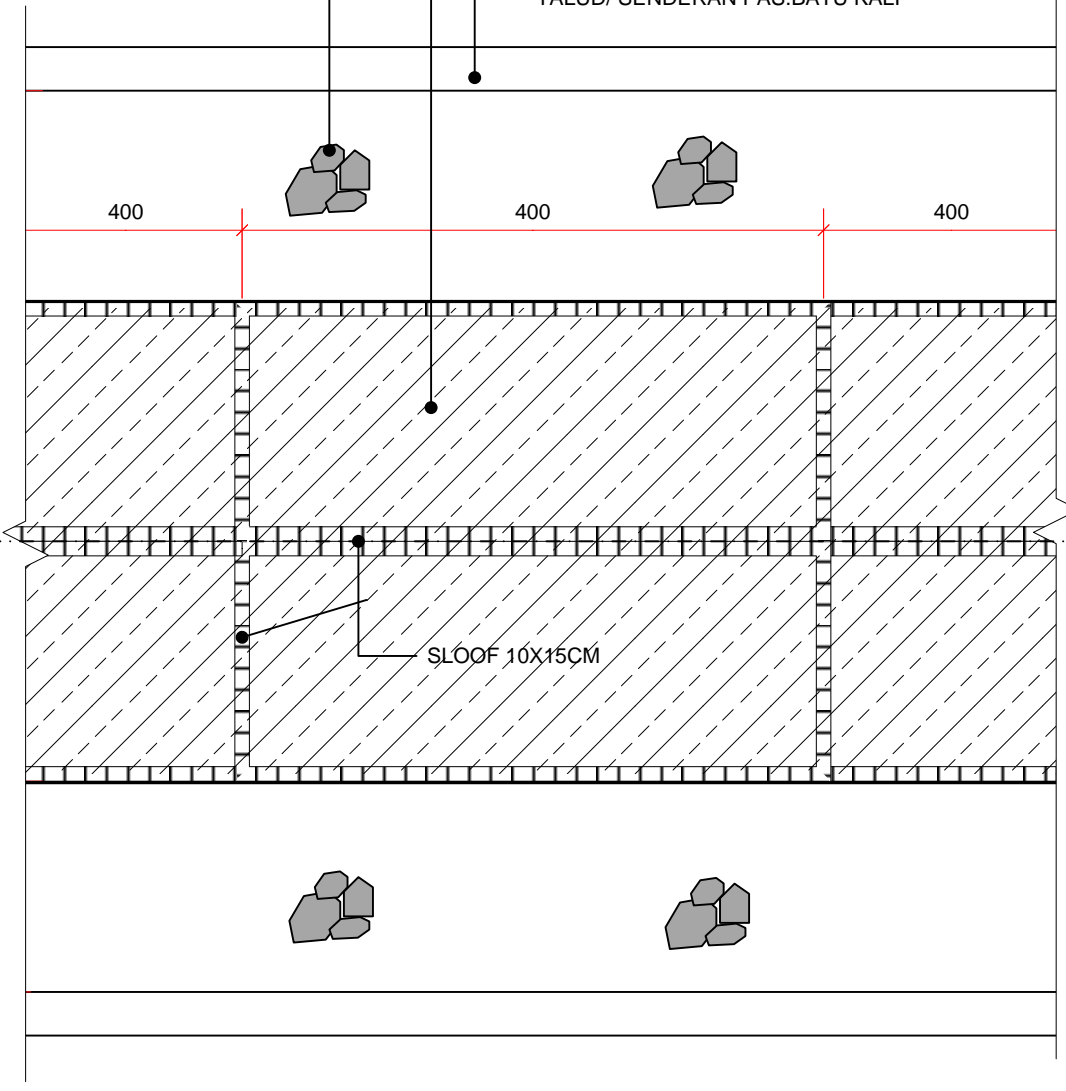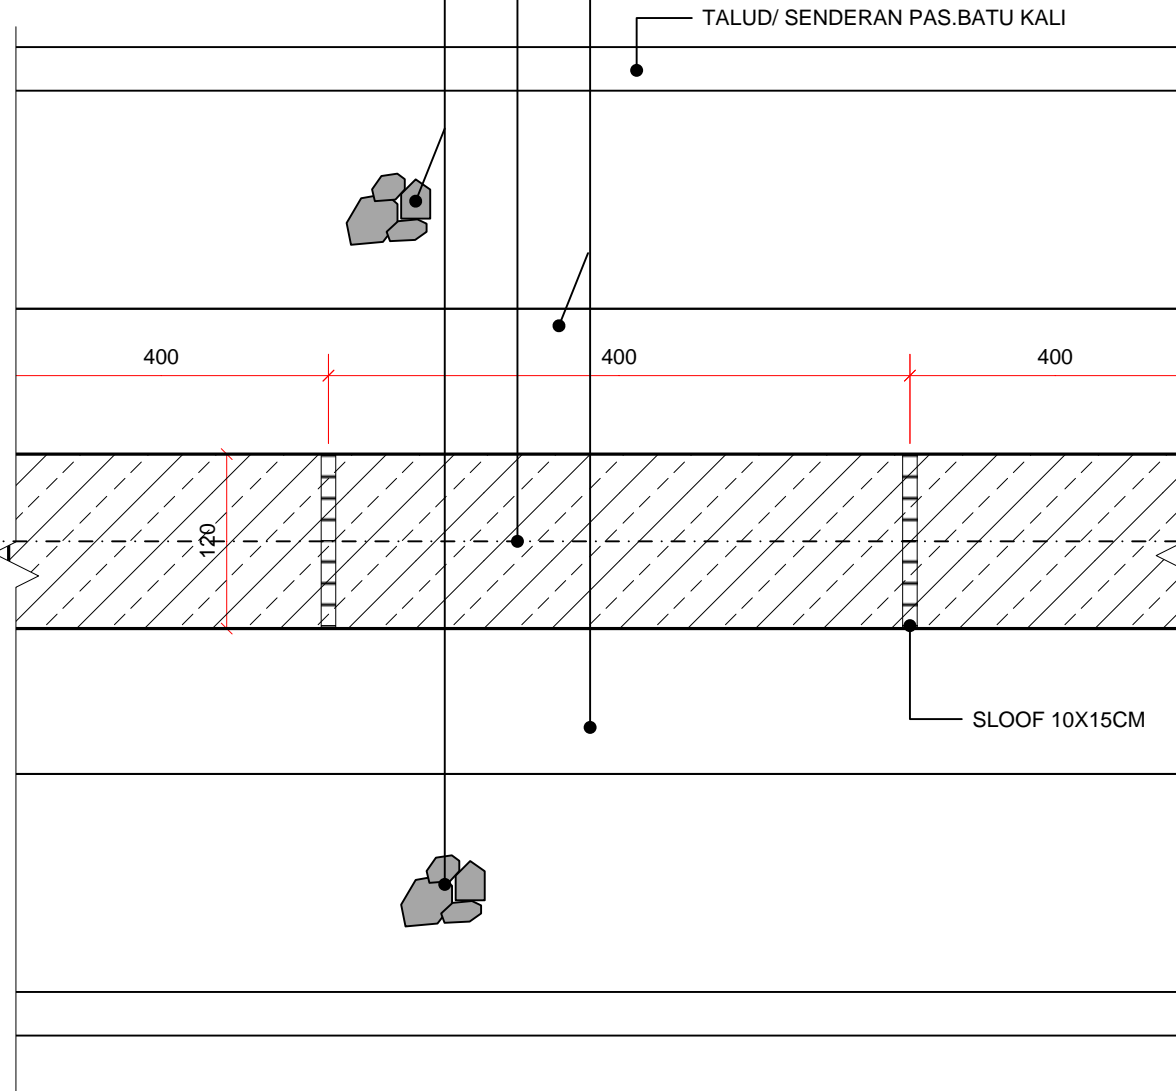

**SECTION-A
TAMPAK ATAS**

**SECTION-B
TAMPAK ATAS**

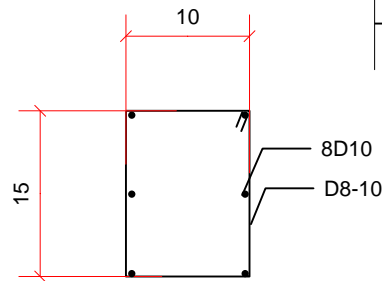

DETAIL PEMBESIAN SLOOF

DESCRIPTION	REV.	DESCRIPTION	DATE	BY



DRAWN BY :
 APPROVED BY :


PROYECT PERBAIKAN, Pengerasan, Pembuatan Talud/ SENDERAN DAN COR BETON JALAN			
TITLE DETAIL PEMASANGAN SLOOF			
SIZE	FSCM NO	DWG NO	REV
SCALE	1:52	SHEET	2 OF 4


4


3

2

1

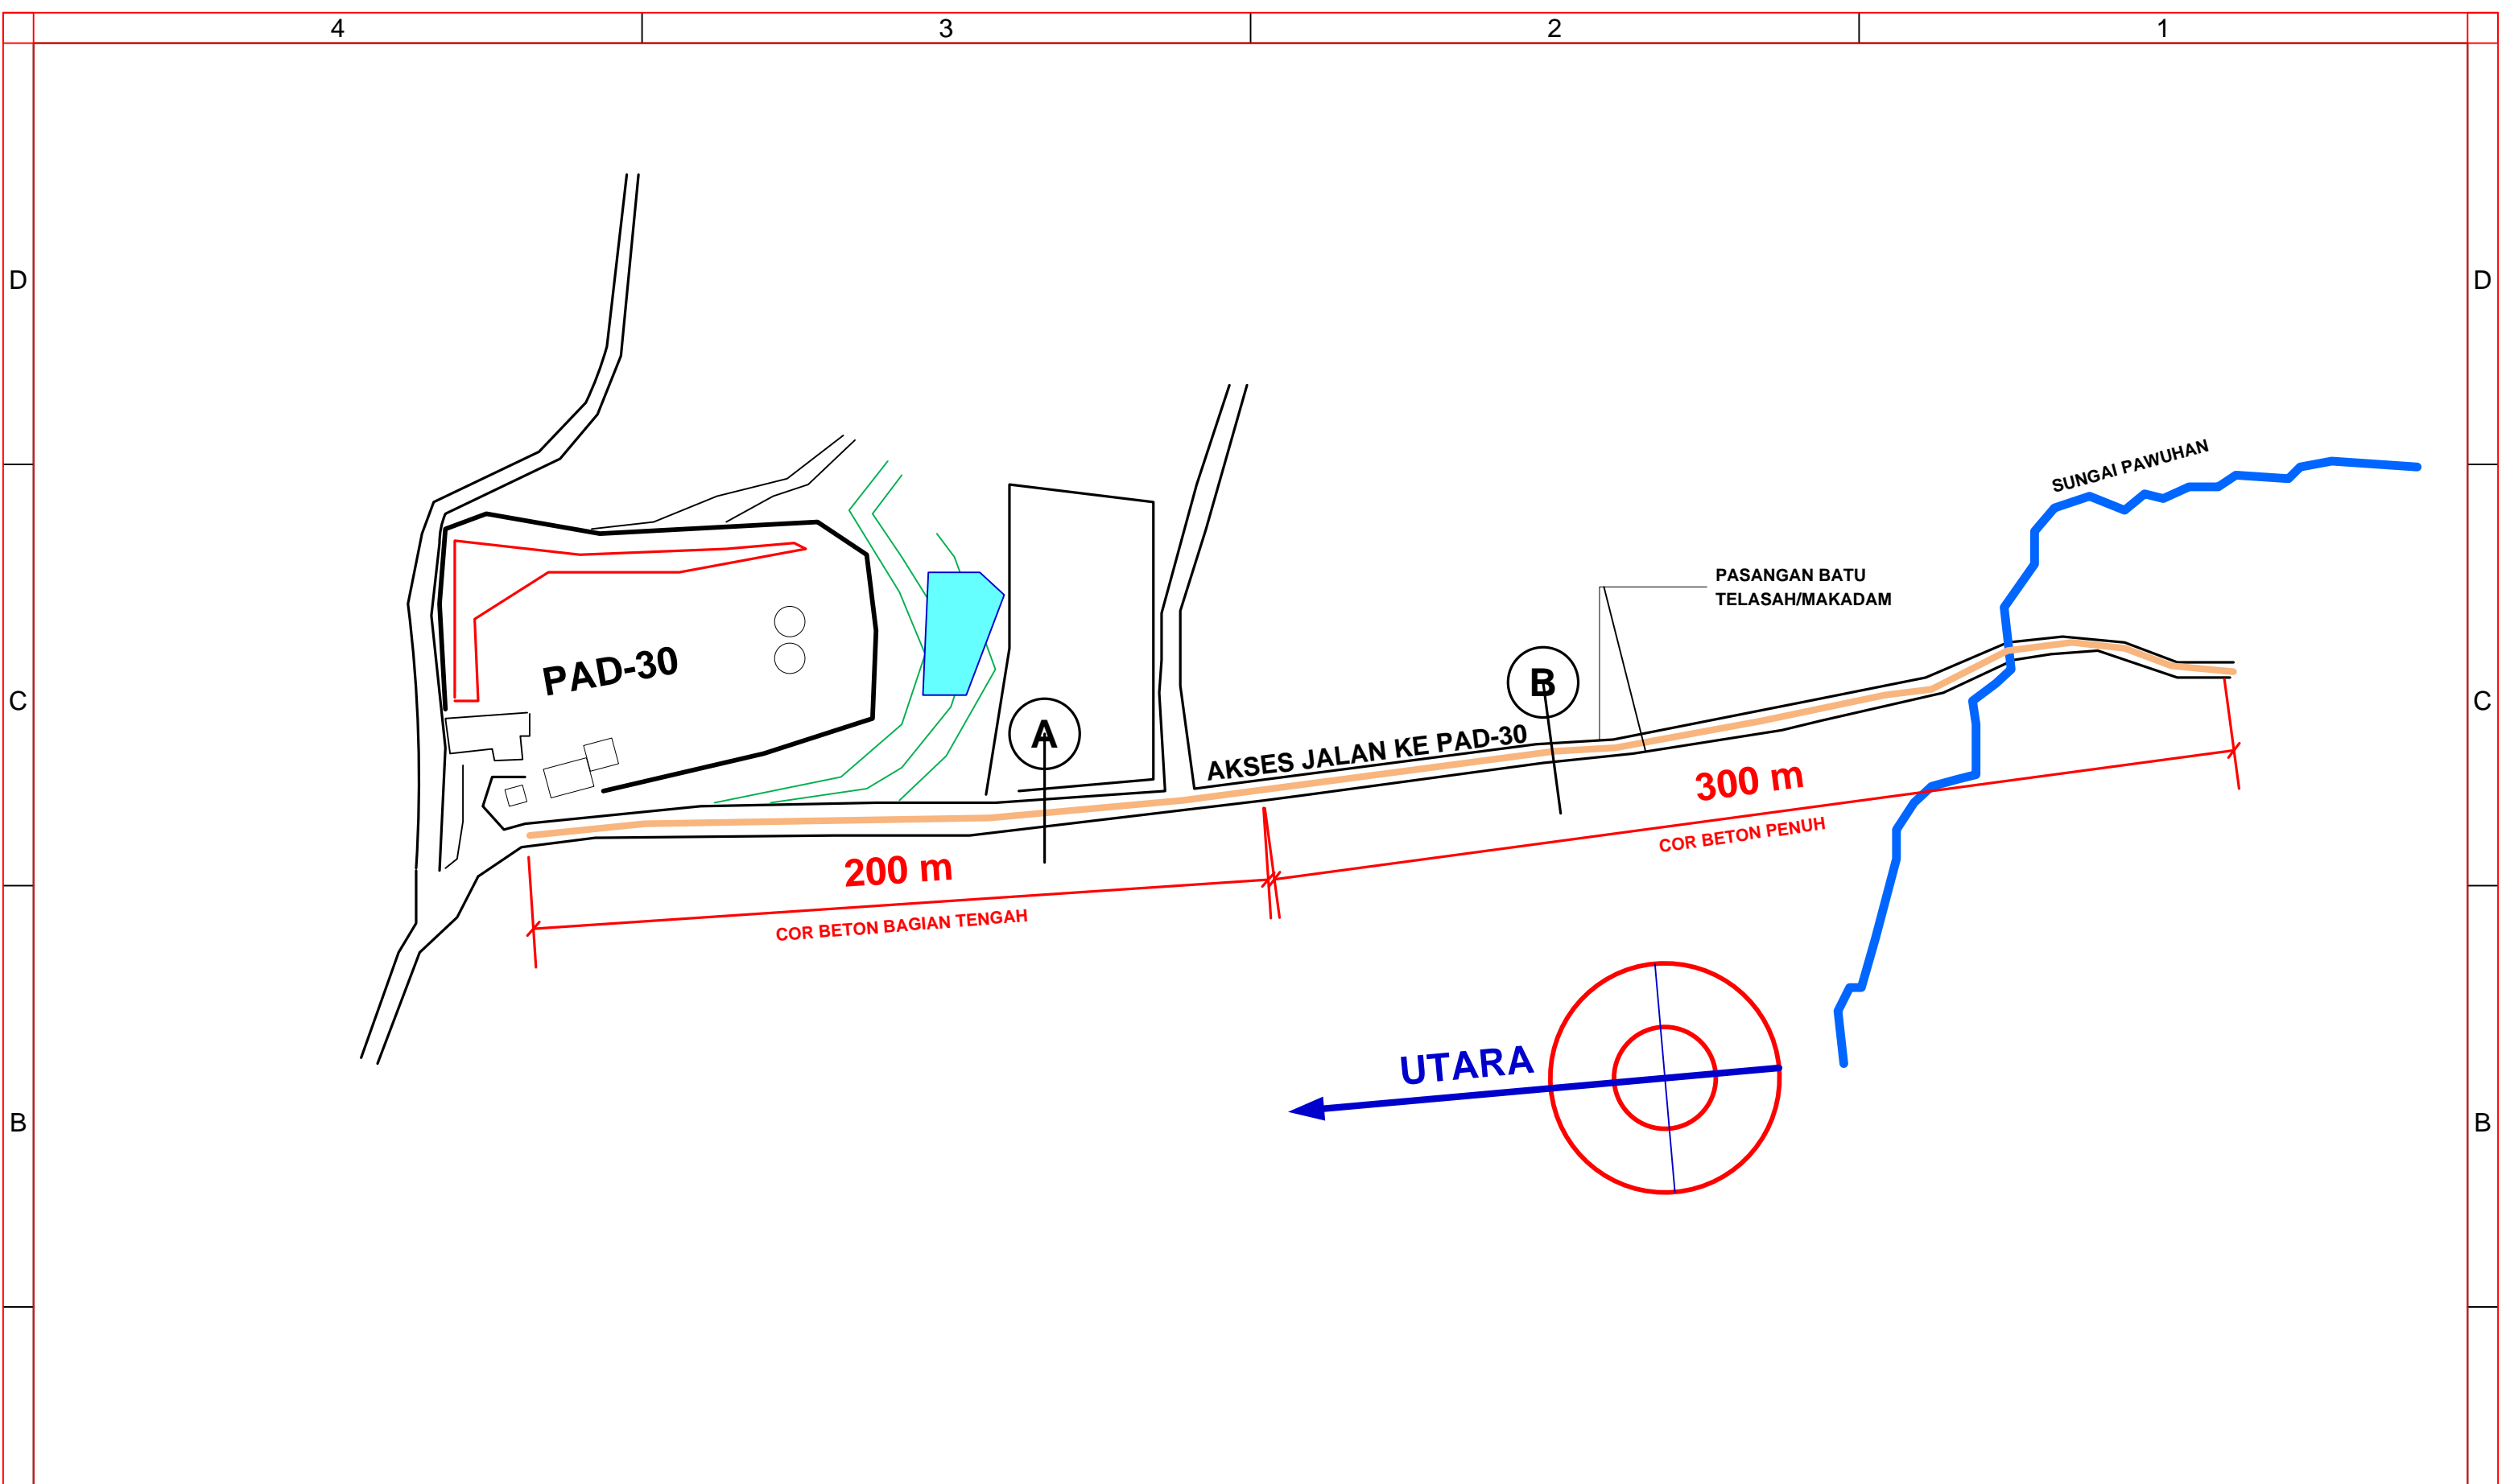

DESCRIPTION	REV.	DESCRIPTION	DATE	BY		PROYECT PERBAIKAN, PENERASAN, PEMBUATAN TALUD/SENDERAN DAN COR BETON JALAN			
						TITLE LAY OUT AKSES JALAN KE PAD-30			
					DRAWN BY :	SIZE	FSCM NO	DWG NO	REV
					APPROVED BY :	SCALE	1:52	SHEET	3 OF 4

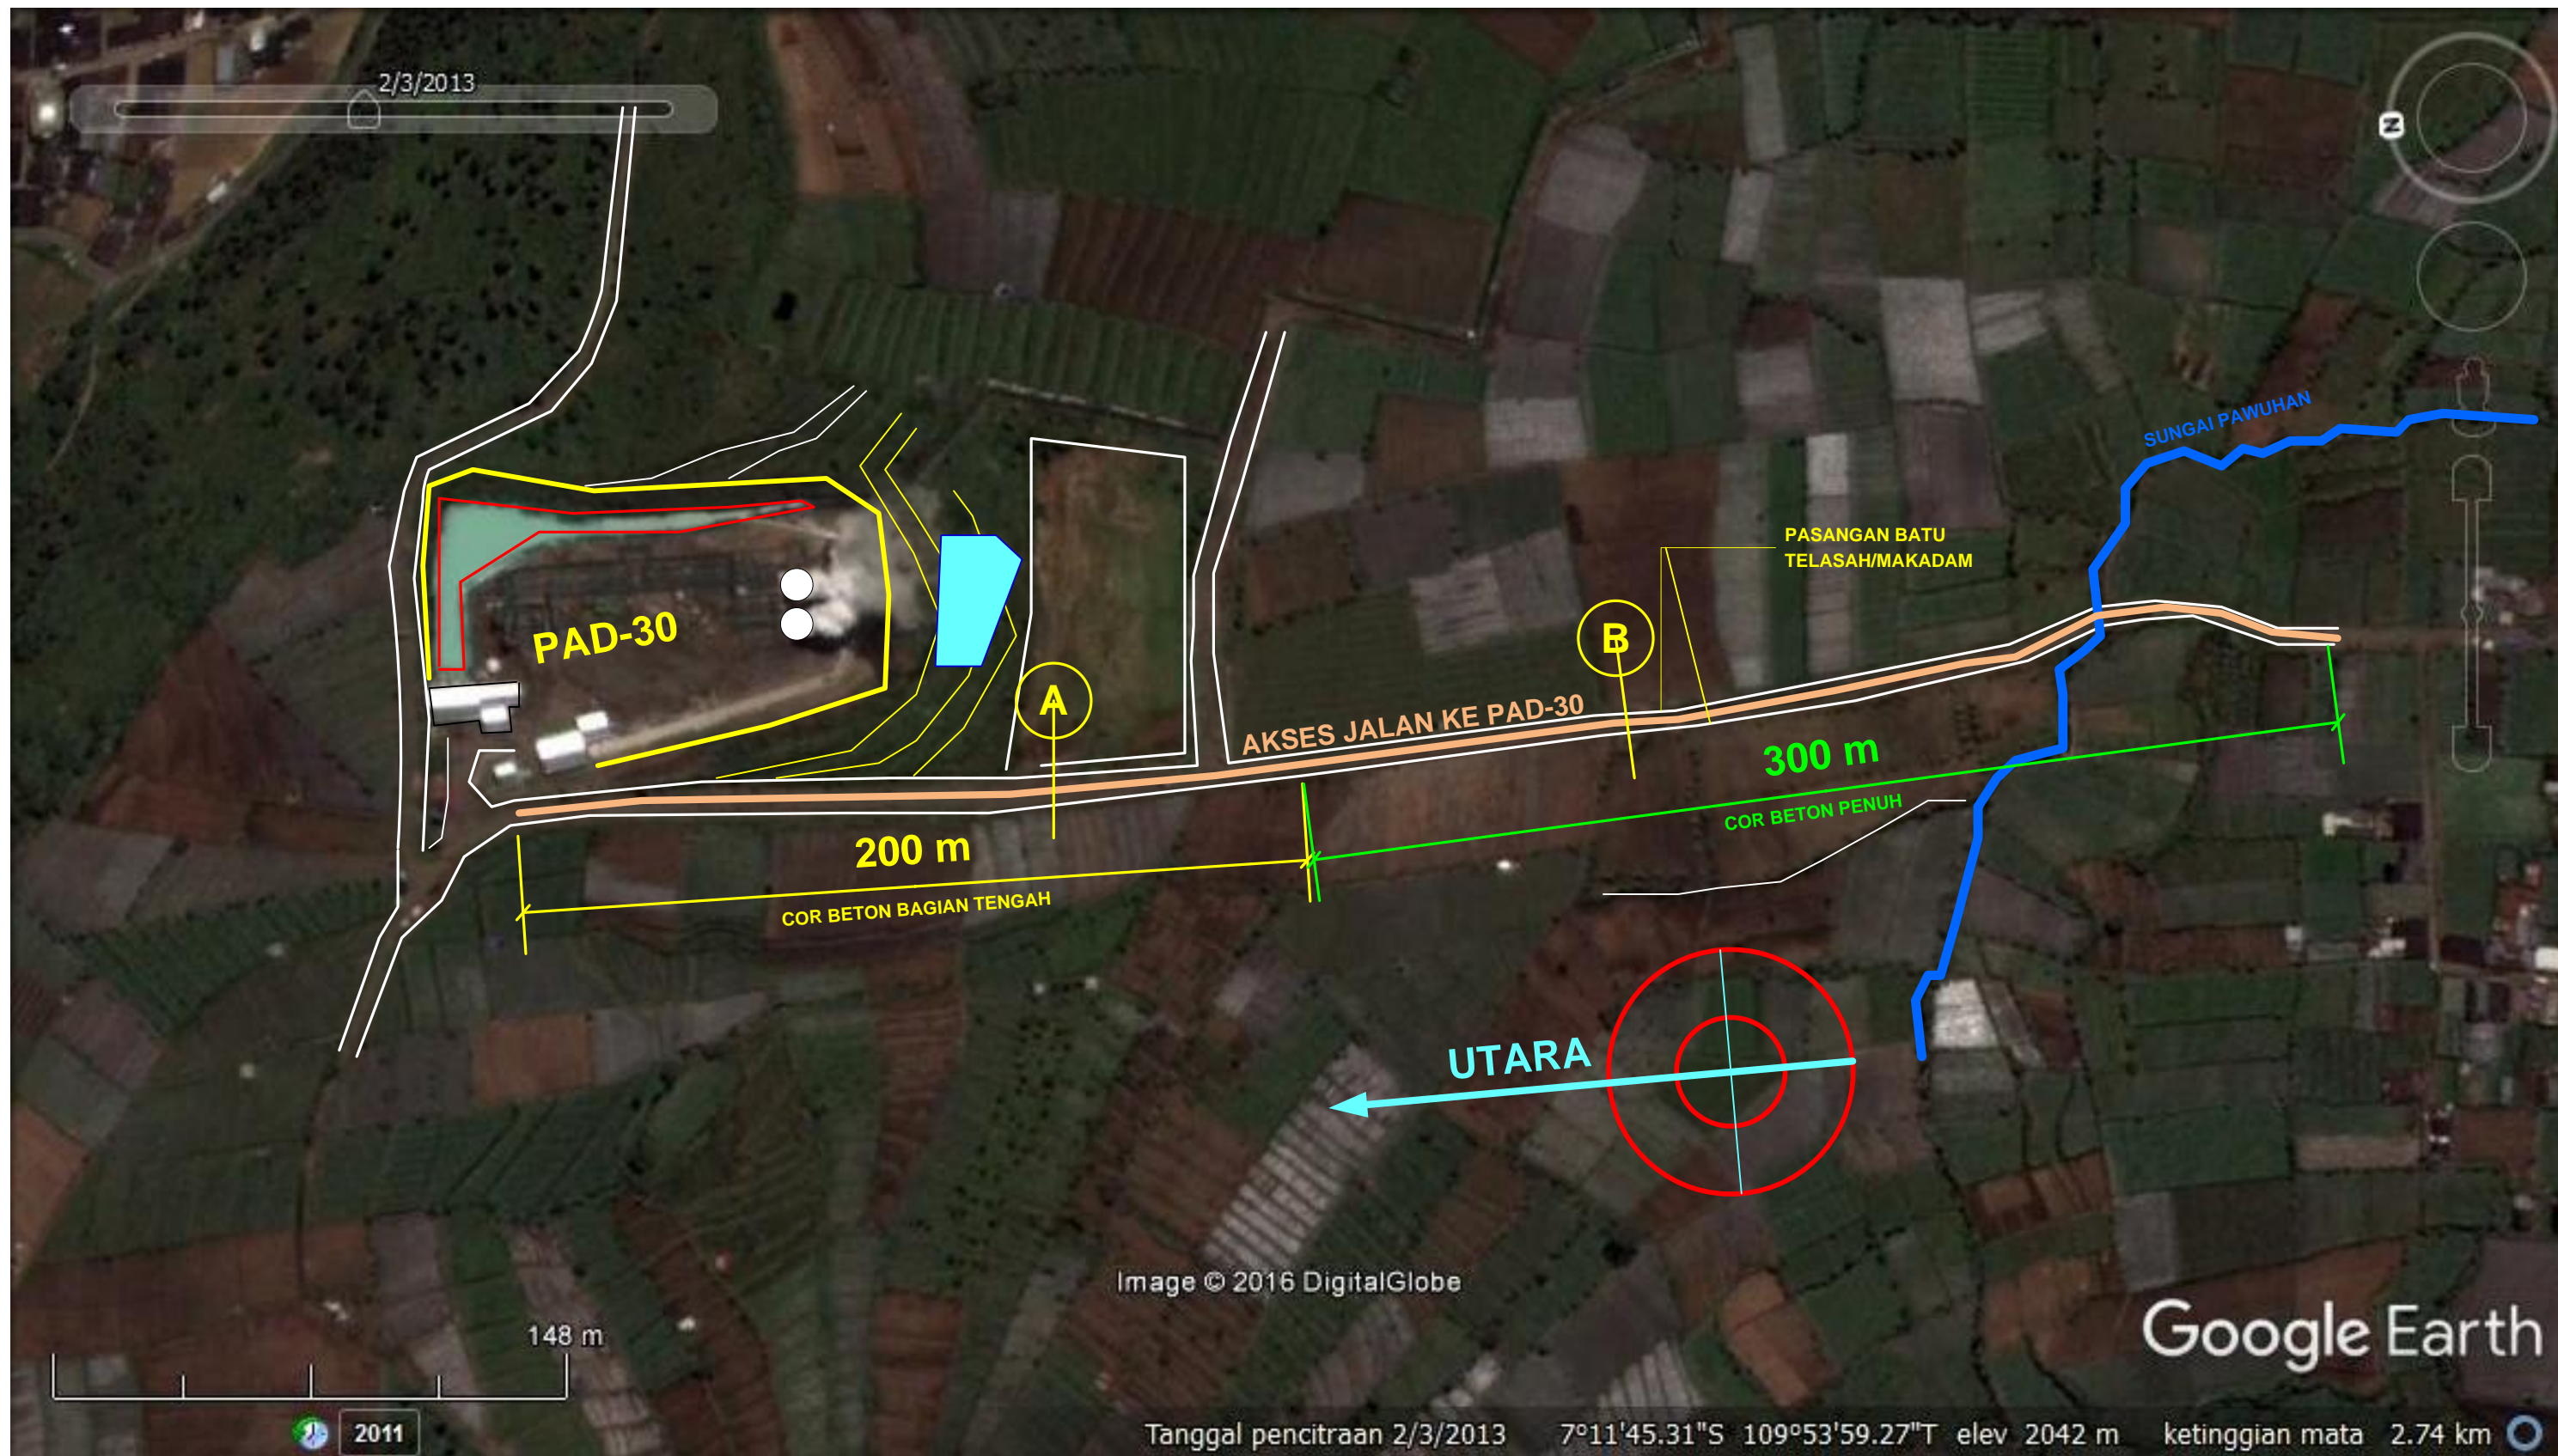

D

D

C

C

B

B

A

A

DESCRIPTION	REV.	DESCRIPTION	DATE	BY


 GEO DIPA ENERGI	PROYECT PERBAIKAN, Pengerasan, Pembuatan Talud/ SENDERAN DAN COR BETON JALAN			
	TITLE LAY OUT AKSES JALAN KE PAD-30			
DRAWN BY :	SIZE	FSCM NO	DWG NO	REV
APPROVED BY :	SCALE	1:52	SHEET	4 OF 4

Image © 2016 DigitalGlobe

Google Earth

Tanggal pencitraan 2/3/2013 7°11'45.31"S 109°53'59.27"T elev 2042 m ketinggian mata 2.74 km